

قائمة الرسومات المعمارية

01	لوحة الموقع العام
02	لوحة الدور الارضى
03	لوحة الدور الميزانين
04	لوحة الدور الاول
05	لوحة دور السطح
06	لوحة القطاع A-A
07	لوحة القطاع B-B
08	لوحة الواجهة الجنوبية
09	لوحة الواجهة الشمالية
10	لوحة الواجهة الشرقية
11	لوحة الواجهة الغربية
12	جدول حصر الابواب
13	جدول حصر الشبايبك
14	جدول حصر الستائر الزجاجيه

Project name:

مركز تجارى

Owner:

Design Office:



General Contractor:



Drawing Title

قائمة الرسومات المعمارية

Drawing no.

Sheet no.

Revision

Designed By

Checked By


Approved By

Date

Key Plan

معلومات الأرض	
المساحة	5000 م ²
معلومات المصاحبات	
العدد	المساحة (م ²)
الطابق الأول	1000
الطابق الثاني	1000
الطابق الثالث	1000
الطابق الرابع	1000

معلومات الارتدادات	
الارتفاع	الارتفاع
الارتفاع	1.00
الارتفاع	1.00
الارتفاع	1.00
الارتفاع	1.00

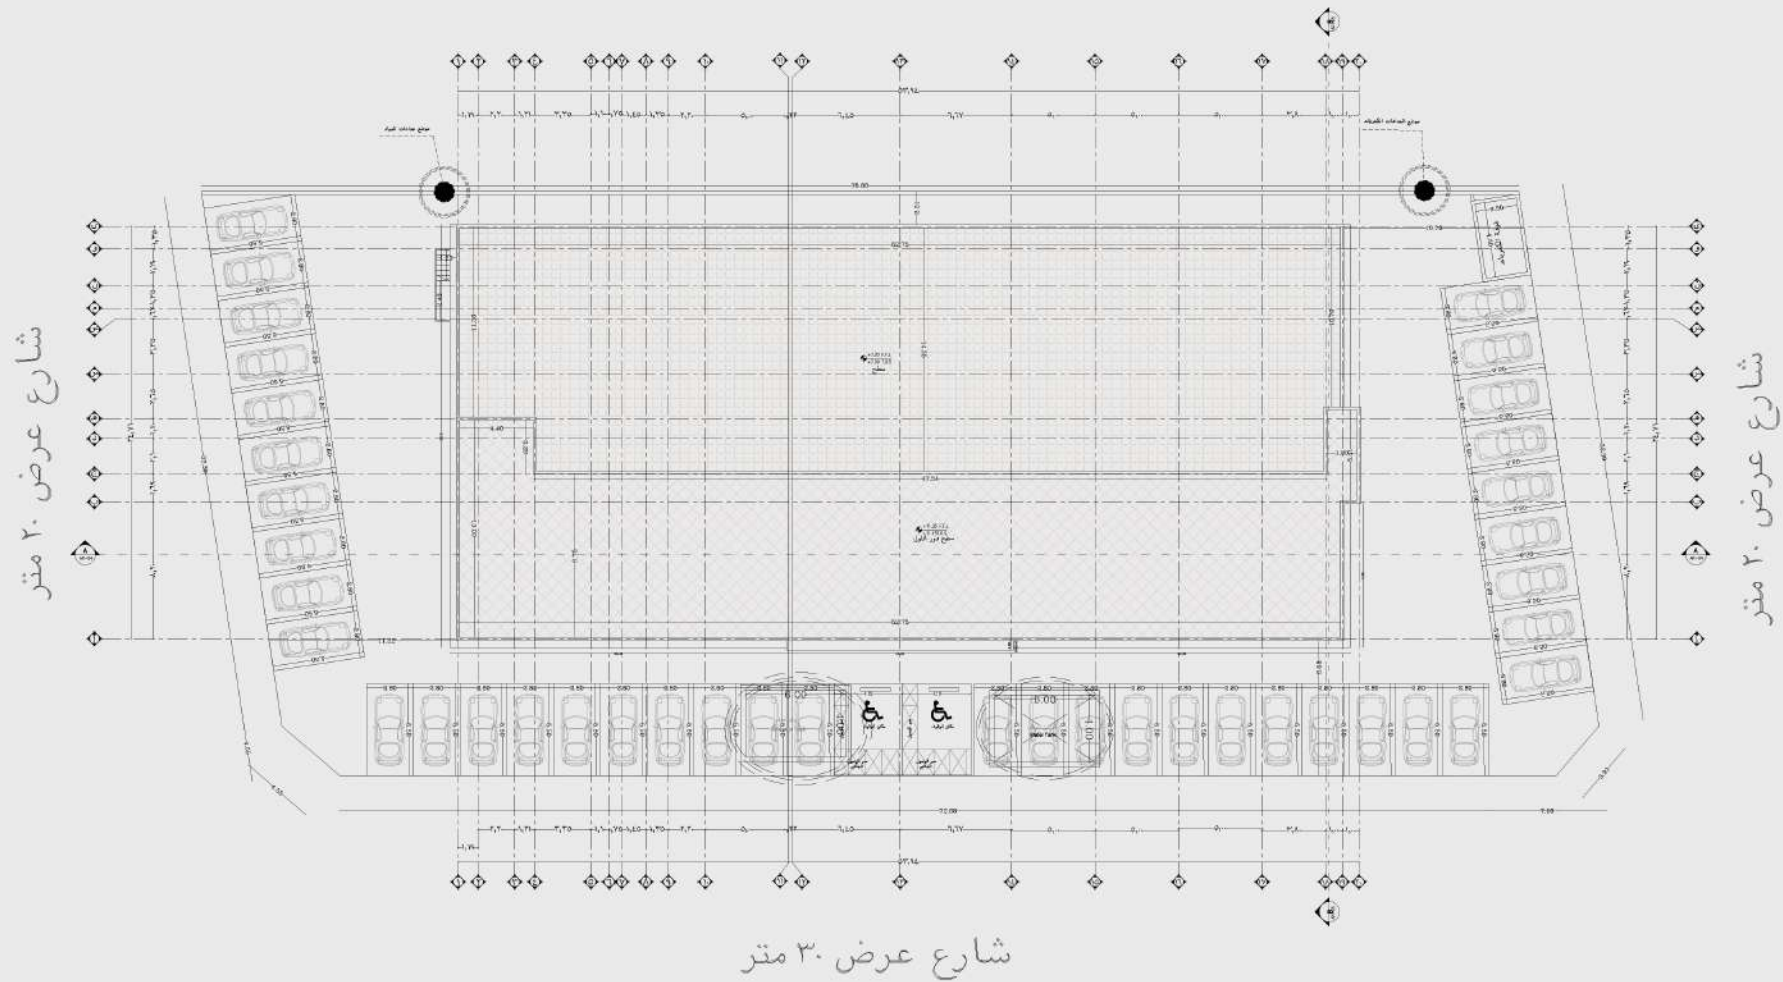

Project name:

مركز تجاري

Owner:

Design Office:



General Contractor:

Drawing Title

الموقع العام

Drawing no.

Sheet no.

Revision

Designed By


Checked By

Approved By

Date

NOTES:

Key Plan

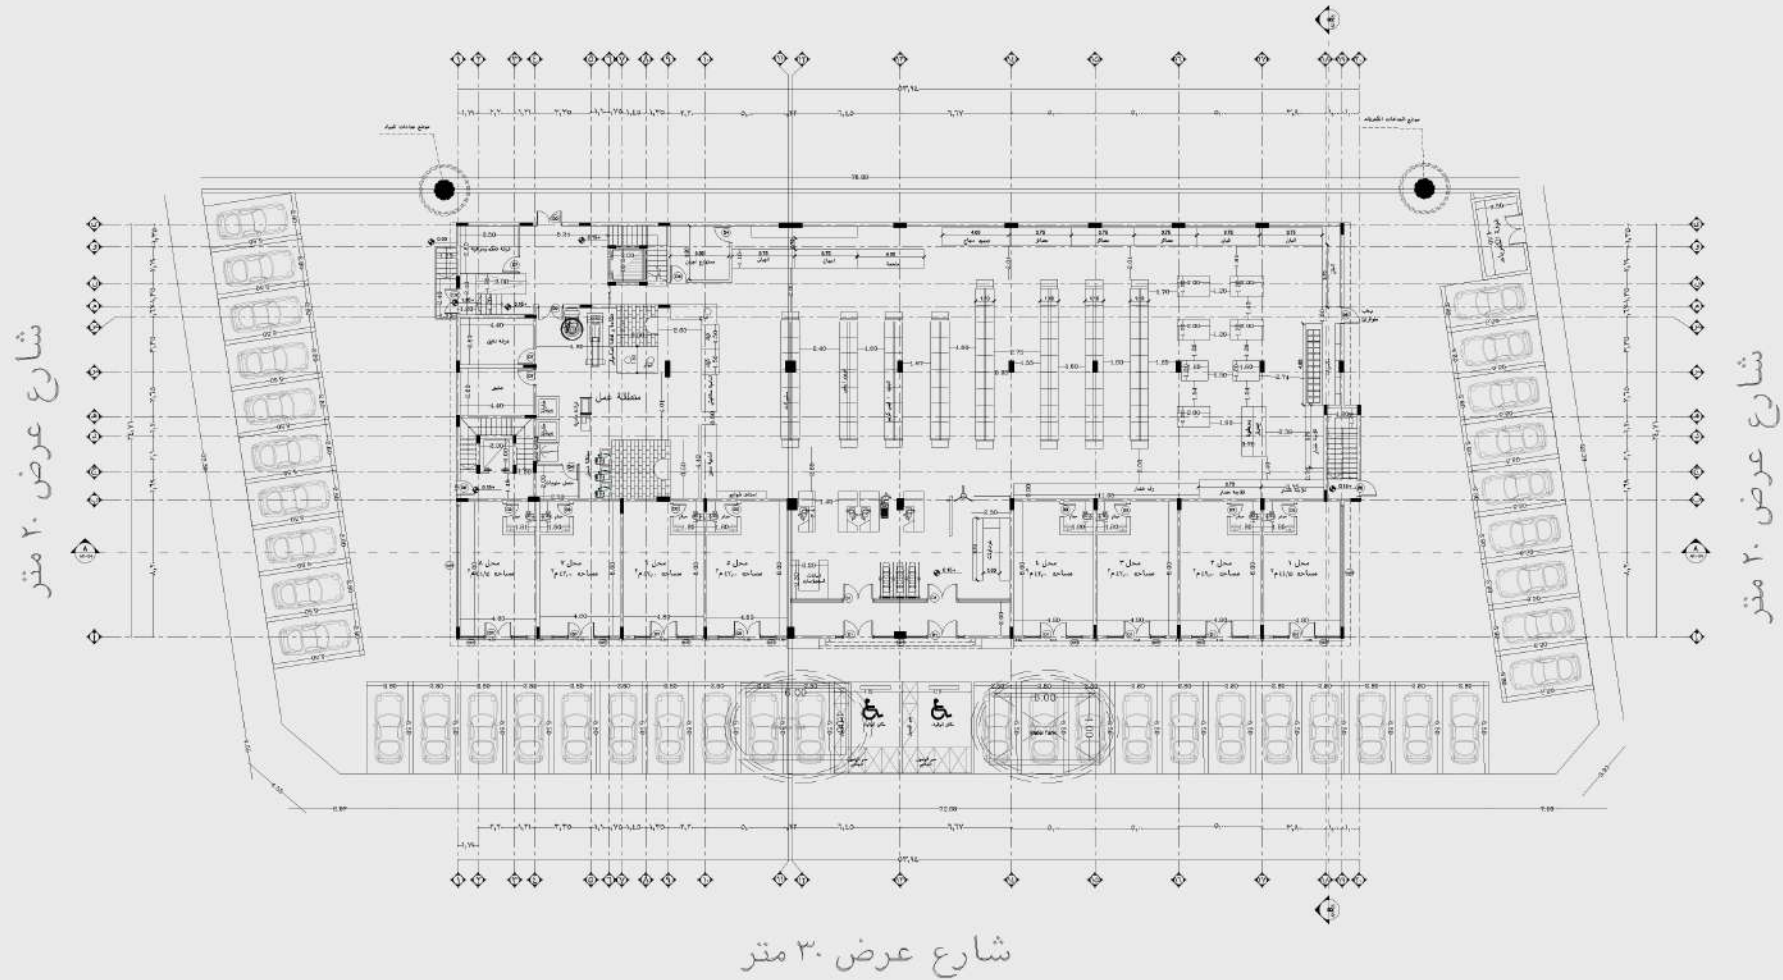

Project name:

مركز تجاري

Owner:

Design Office:



General Contractor:

Drawing Title

الدور الارضي

Drawing no.

Sheet no.

Revision

Designed By


Checked By

Approved By

Date

NOTES:

Key Plan

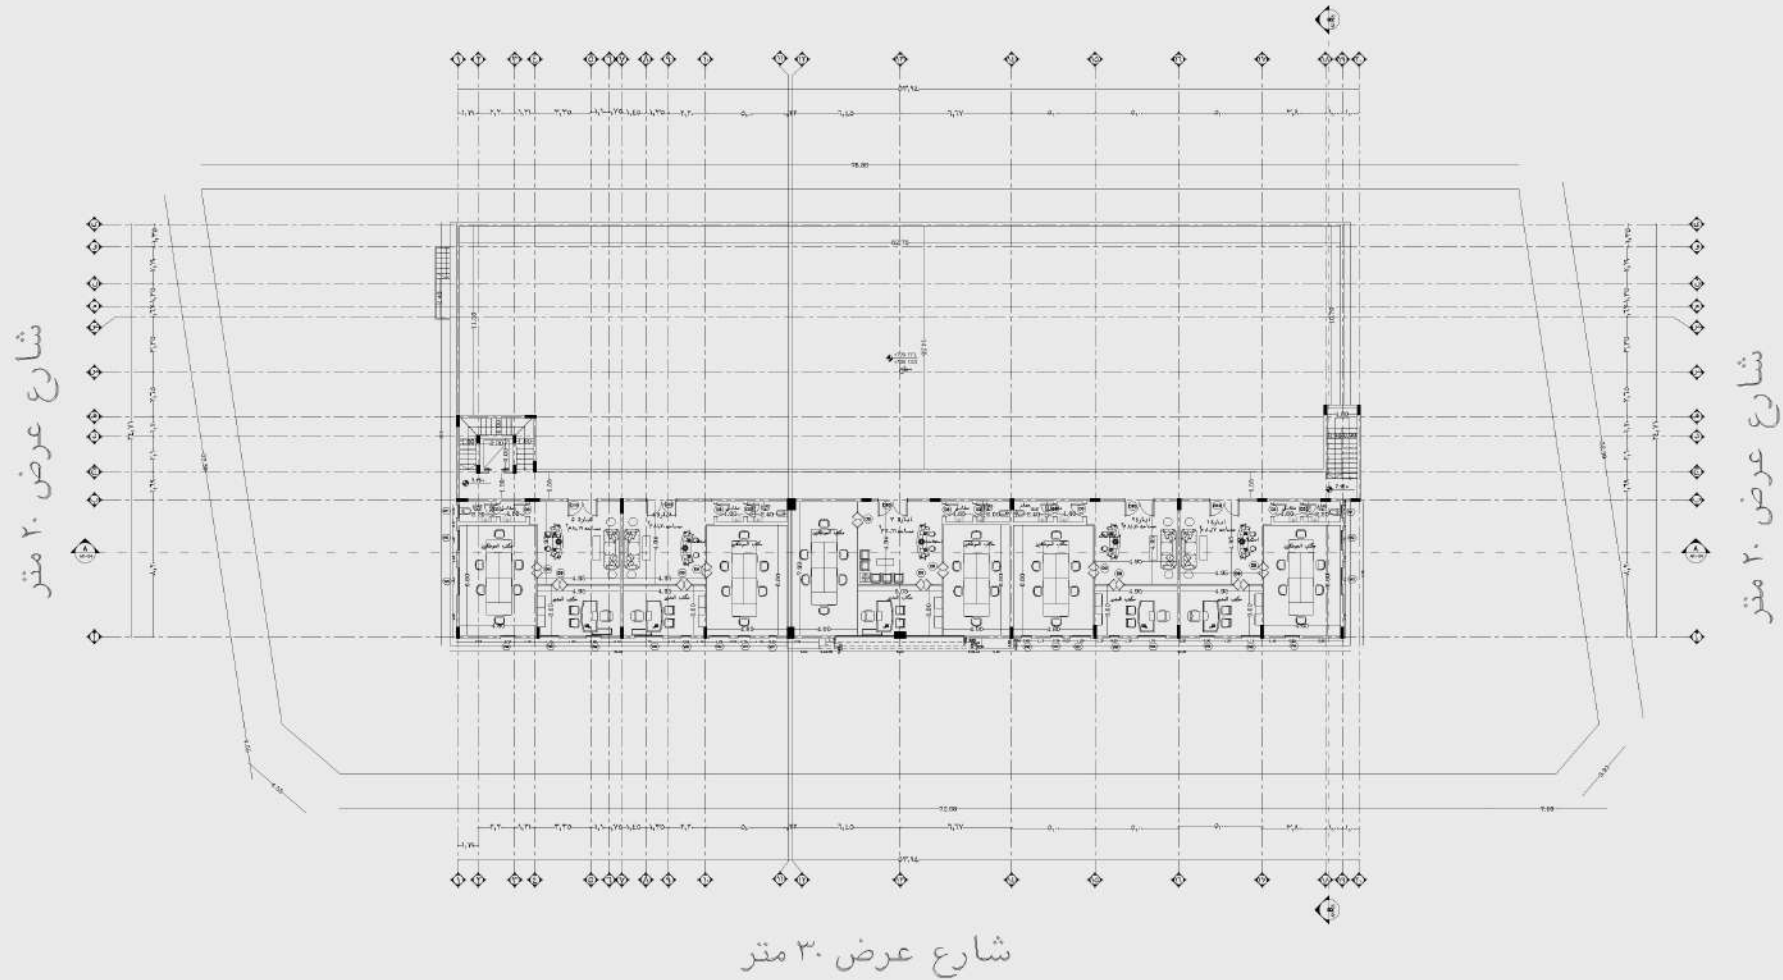

Project name:

مركز تجاري

Owner:

Design Office:



General Contractor:

Drawing Title

الدور الاول

Sheet no.

Date

Drawing no.


Sheet no.

Revision	Designed By	Checked By	Approved By	Date



NOTES:

Key Plan

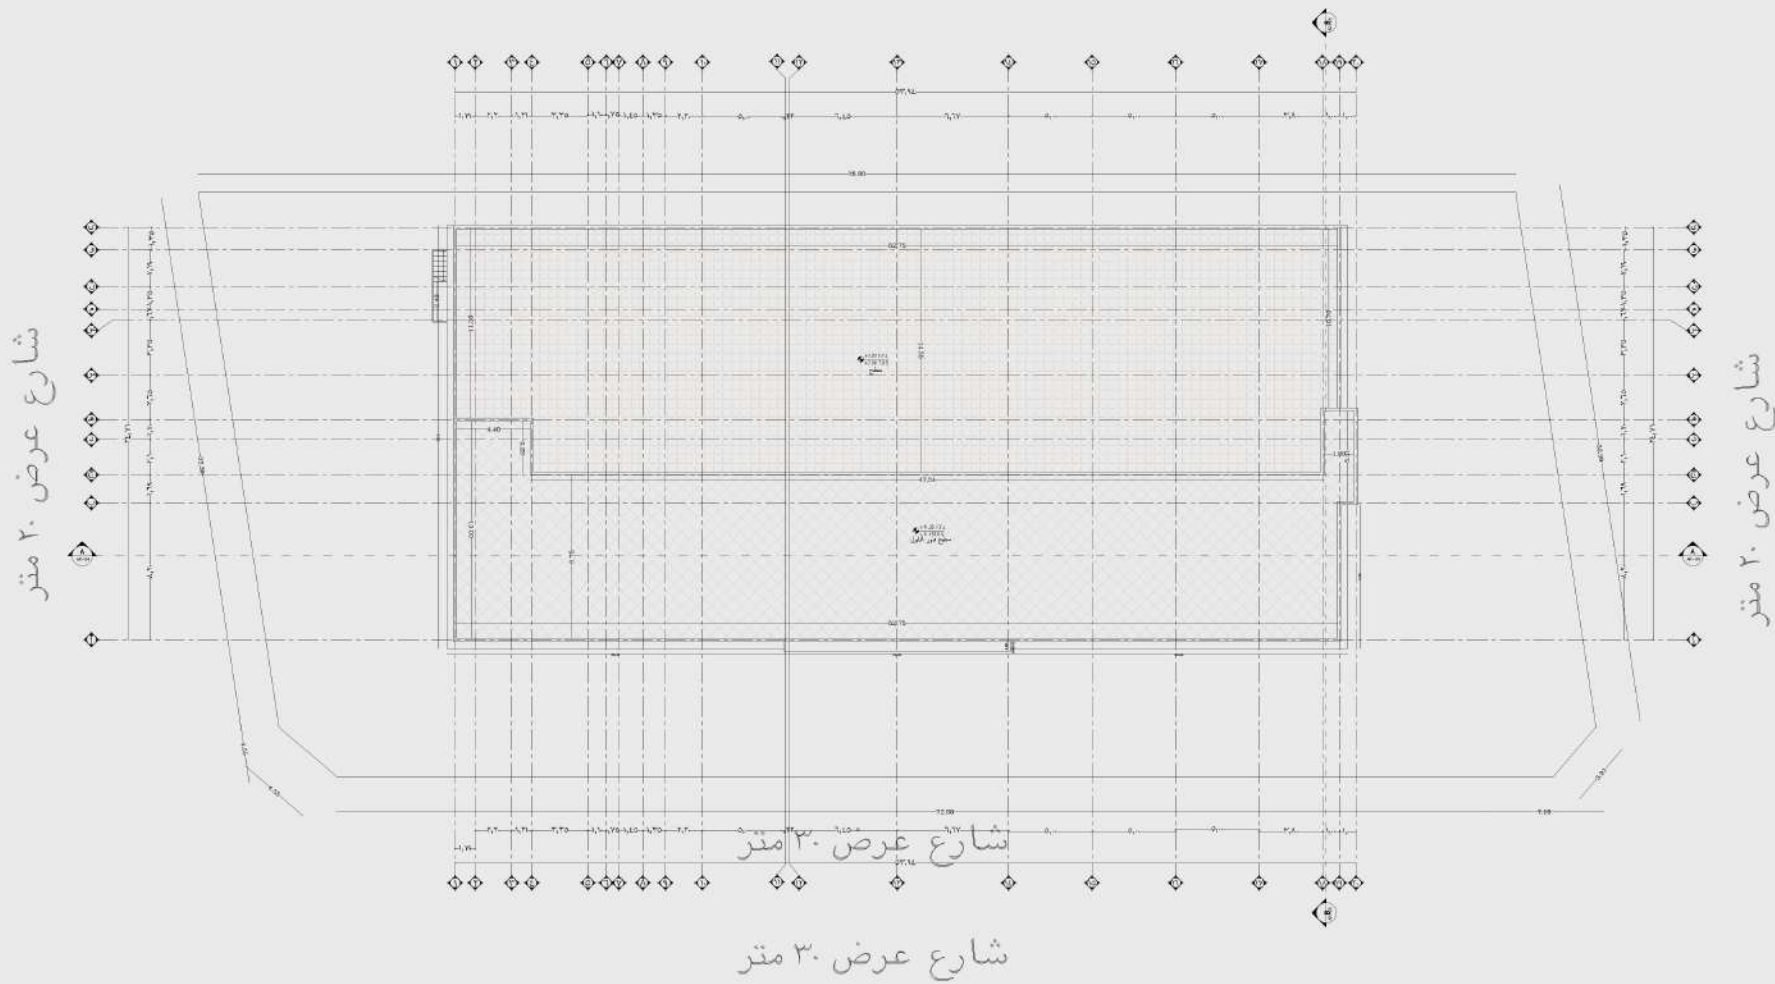

Project name:

مركز تجاري

Owner:

Design Office:



General Contractor:

Drawing Title

دور المخطط

Drawing no.


Sheet no.

Revision	Designed By	Checked By	Approved By	Date



NOTES:

Key Plan

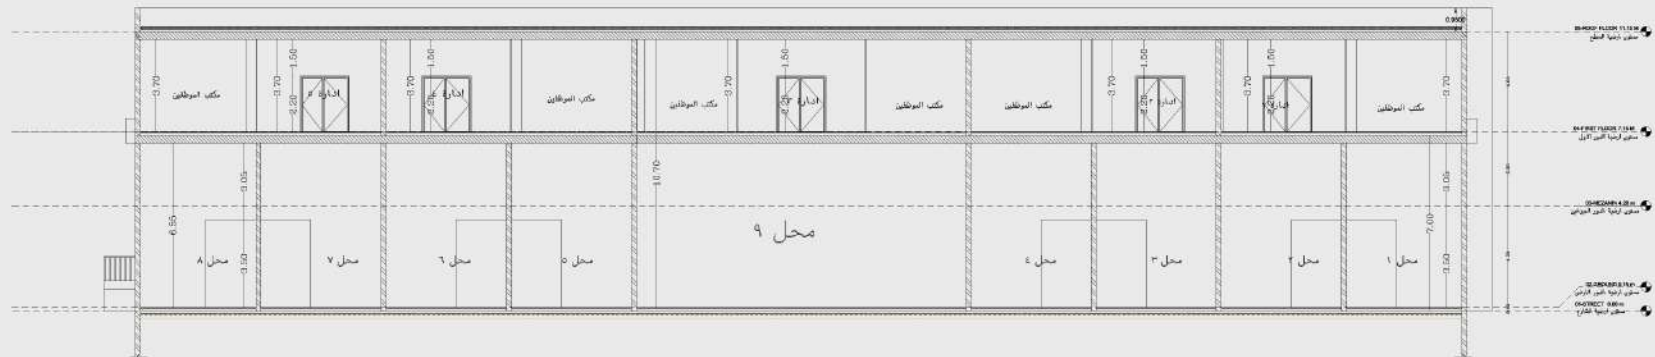

Project name:

مركز تجاري

Owner:

Design Office:



General Contractor:

Drawing Title


قطاع A-A

Drawing no.

Sheet no.

Revision Designed By Checked By Approved By 0001



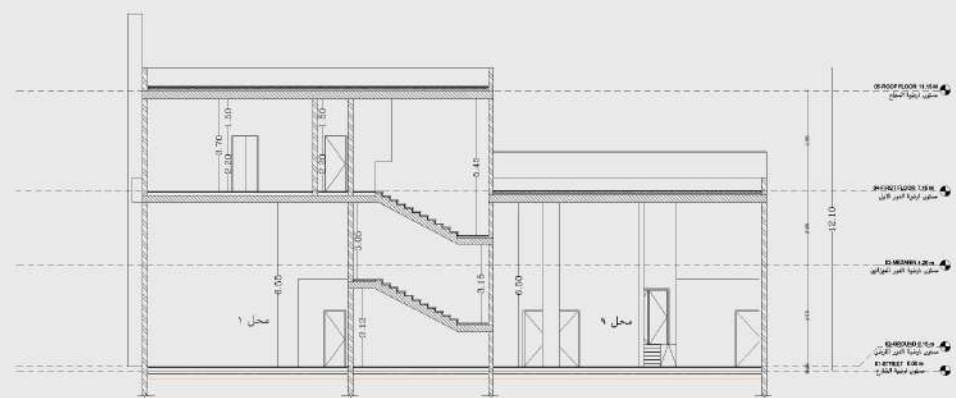

NOTES:

Key Plan

Project name:
مركز تجاري

Owner:


Design Office:
 MADAR
مركز الدراسات المتخصصة

General Contractor:

Drawing Title B-B قطاع		Sub No.
		Date
Drawing no.		Sheet no.
REVISION	Designed By	Checked By
		Approved By
		02/04

NOTES:

Key Plan

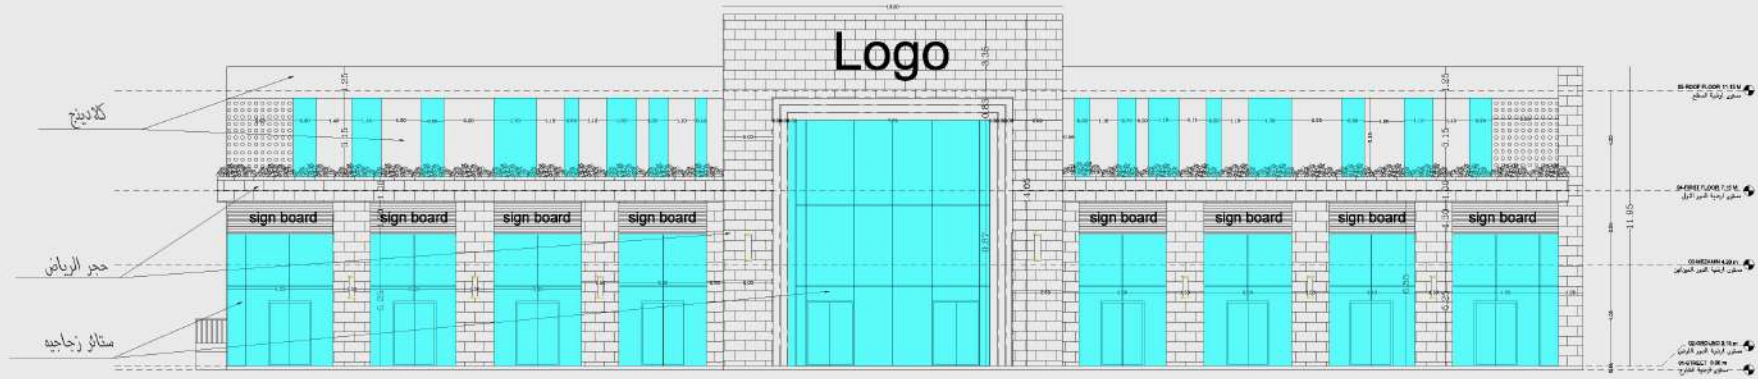

Project name:

مركز تجاري

Owner:

Design Office:



General Contractor:



Drawing Title

و جهة جنة


Drawing no.

Sheet no.

Revision Designed By Checked By Approved By 0010

NOTES:

Key Plan

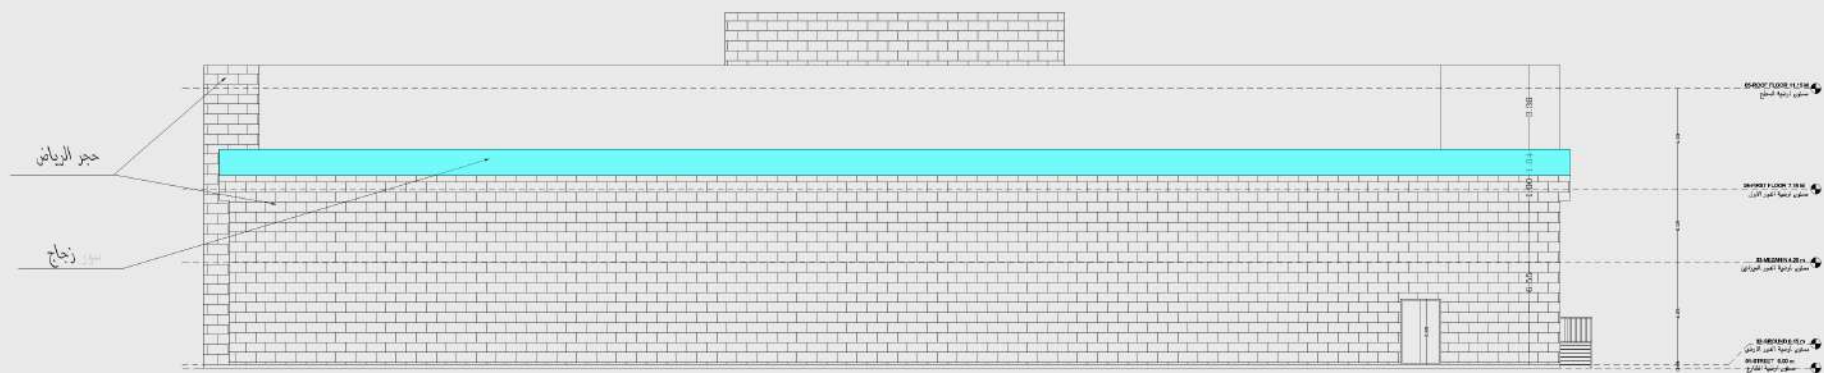

Project name:

مركز تجاري

Owner:

Design Office:



General Contractor:

Drawing Title

وجهة شمالية

Sheet no.

Date

Drawing no.

Sheet no.

Revision Designed By Checked By Approved By Date



Key Plan



Owner:



Drawing no.

Sheet no.:

Revision	De
----------	----

Design 1 B1	Ques
-------------	------

By	Approved By
----	-------------

Note



Key Plan



Owner:



MADAR
مدار للتعليم والتدريب

Drawing Title

Drawing no.


Sheet no.:

Revision	Designed By	Checked By	Approved By	Note
----------	-------------	------------	-------------	------



NOTES:

Key Plan

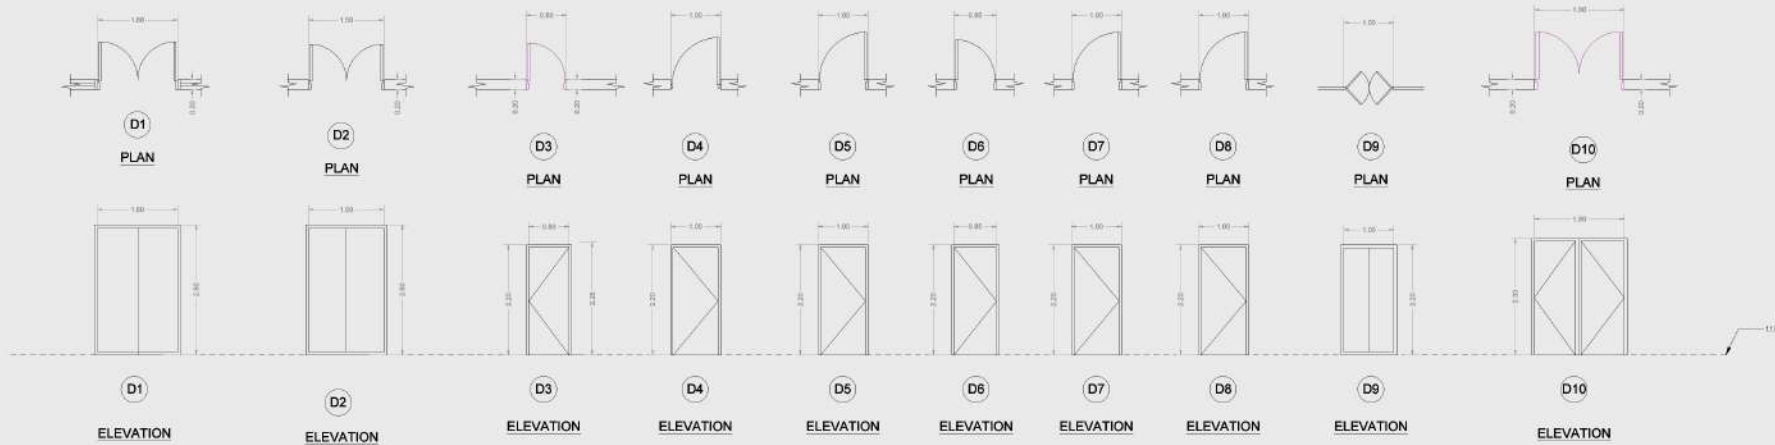

Door Schedule					
Type Mark	Family and Type	Description	Width	Height	Count
D1	M_Double-Flush: MB-EX-1600x 2600mm	Glass door	1.60 m	2.60 m	12
D2	M_Double-Flush: MB-EX-1500x 2600mm	Glass door	1.50 m	2.60 m	3
D3	M_Single-Flush: MB-IN-800 x 2200mm	OAK WOOD	0.80 m	2.20 m	18
D4	M_Single-Flush: MB-IN-1000 x 2200mm	METAL WOOD	1.00 m	2.20 m	3
D5	M_Single-Flush: MB-EX-1000x 2200mm	OAK WOOD	1.00 m	2.20 m	2
D6	M_Single-Flush: MB-EX-850x 2200mm	OAK WOOD	0.85 m	2.20 m	1
D7	M_Single-Flush: MB-IN-1000 x 2200mm	OAK WOOD	1.00 m	2.20 m	11
D8	M_Single-Flush: MB-IN-1000 x 2200mm	METAL WOOD	1.00 m	2.20 m	2
D9	M_Double-Flush: MB-IN-1000 x 2200mm	Glass door	1.00 m	2.20 m	11
D10	M_Double-Flush: MB-IN-1800 x 2200mm	OAK WOOD	1.80 m	2.20 m	5

Project name:

مركز تجاري

Owner:

Design Office:



General Contractor:

Drawing Title

جدول حصر الابواب

Sub No:

Date

1 / 50

Drawing no:

Sheet no:

Revision

Designed By:

Checked By:


Approved By:

02/01



NOTES:

Key Plan

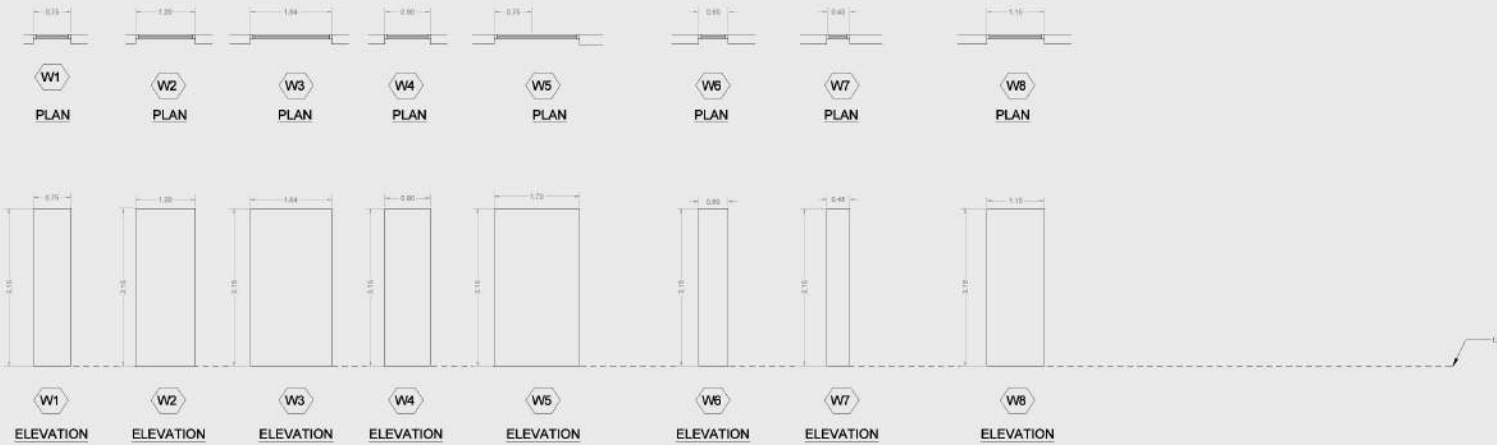

Window Schedule						
Type Mark	Family and Type	Description	Width	Sill Height	Count	Heat Transfer Coefficient (U-VALUE)
W1	M_Window-Fixed: MB-750 x 3150mm	20 mm Double Glass - Low E	0.75 m	0.00 m	4	2.1030 W/(m² K)
W2	M_Window-Fixed: MB-1200 x 3150mm	20 mm Double Glass - Low E	1.20 m	0.00 m	4	2.1030 W/(m² K)
W3	M_Window-Fixed: MB-1640 x 3150mm	20 mm Double Glass - Low E	1.64 m	0.00 m	2	2.1030 W/(m² K)
W4	M_Window-Fixed: MB-900 x 3150mm	20 mm Double Glass - Low E	0.90 m	0.00 m	4	2.1030 W/(m² K)
W5	M_Window-Fixed: MB-1700 x 3150mm	20 mm Double Glass - Low E	1.70 m	0.00 m	2	2.1030 W/(m² K)
W6	M_Window-Fixed: MB-600 x 3150mm	20 mm Double Glass - Low E	0.60 m	0.00 m	3	2.1030 W/(m² K)
W7	M_Window-Fixed: MB-450 x 3150mm	20 mm Double Glass - Low E	0.45 m	0.00 m	1	2.1030 W/(m² K)
W8	M_Window-Fixed: MB-1150 x 3150mm	20 mm Double Glass - Low E	1.15 m	0.00 m	2	2.1030 W/(m² K)

Project name:

مركز تجاري

Owner:

Design Office:



General Contractor:

Drawing Title

جدول حصر الشبائيك

Sheet no. 1 / 50


Revision

Designed By: Checked By: Approved By: 02/04



NOTES:

Key Plan

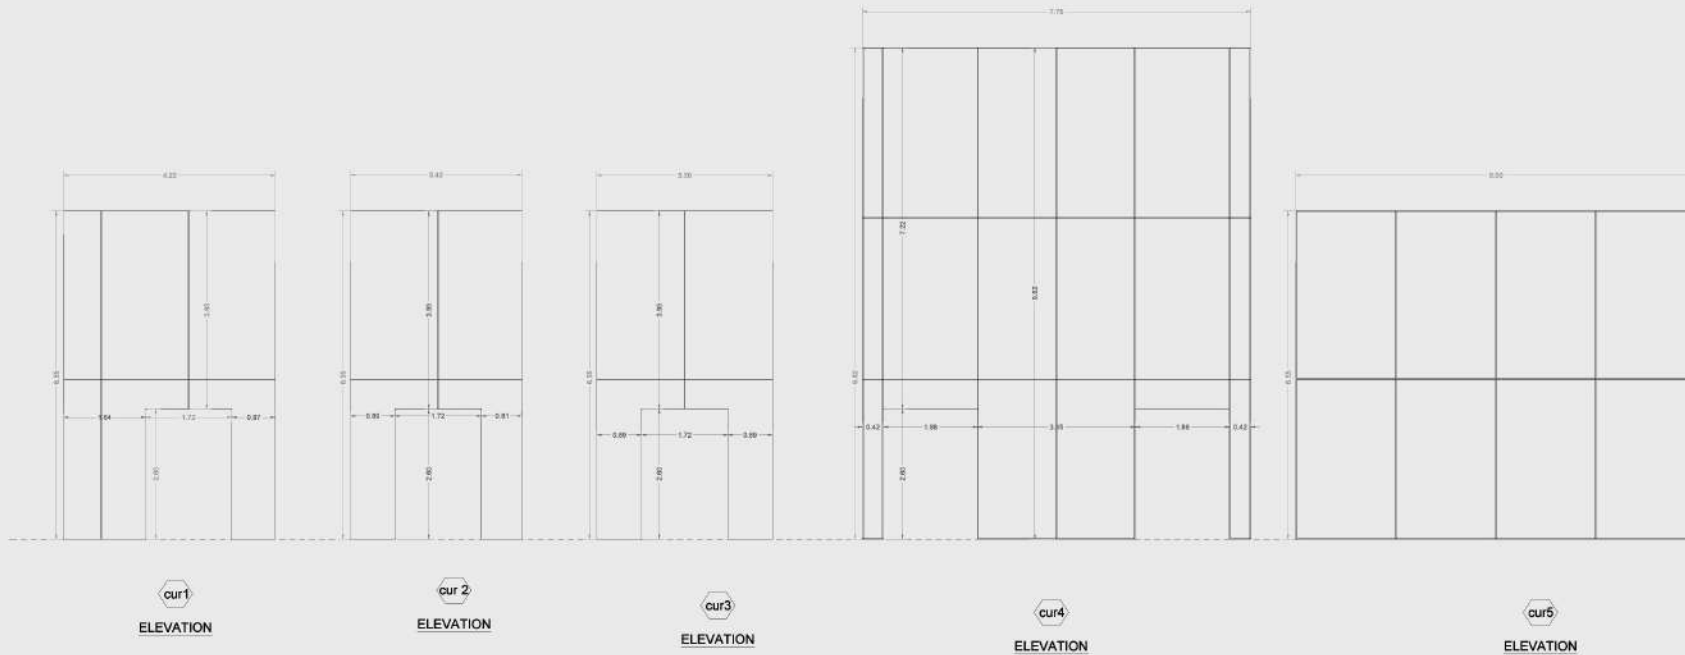

Project name:

مركز تجاري

Owner:

Design Office:



General Contractor:

Drawing Title

جدول حصر الستائر الزجاجية

Sheet no. 1 / 50

Drawing no.

Revision

Designed By: Checked By: Approved By: 02/04

Glass curtains Schedule						
Type Mark	Family and Type	Description	Width	Sill Height	Count	Heat Transfer Coefficient (U-VALUE)
cur1	Glass curtains: MB-4220 x 6550mm	20 mm Double Glass - Low E	4.22 m	0.00 m	2	2.1030 W/(m²·K)
cur2	M_Window-Double-Hung: MB-3430 x 6550mm	20 mm Double Glass - Low E	3.43 m	0.00 m	2	2.1030 W/(m²·K)
cur3	M_Window-Double-Hung: MB-3500 x 6550mm	20 mm Double Glass - Low E	3.50 m	0.00 m	4	2.1030 W/(m²·K)
cur4	Glass curtains: MB-7750 x 9820mm	20 mm Double Glass - Low E	7.75 m	0.00 m	1	2.1030 W/(m²·K)
cur5	Glass curtains: MB-8000 x 6550mm	20 mm Double Glass - Low E	8.00 m	0.00 m	2	2.1030 W/(m²·K)

